
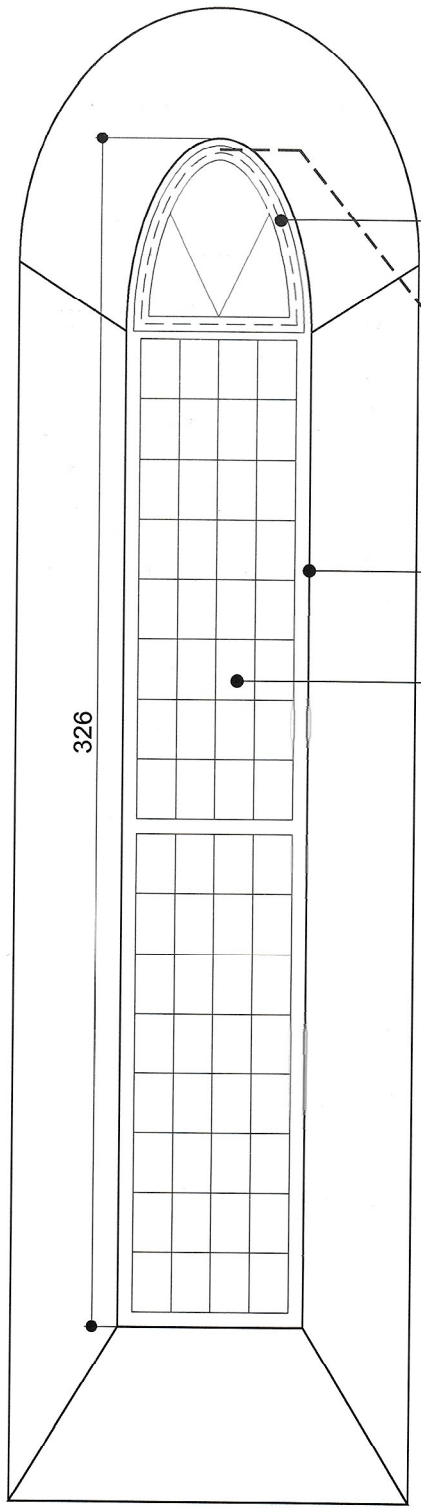
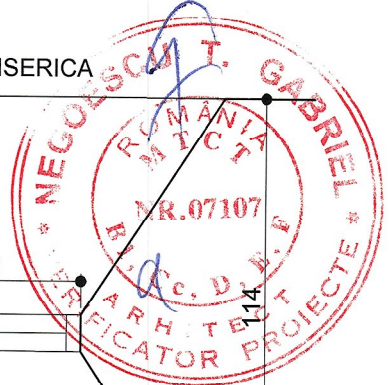


0000534

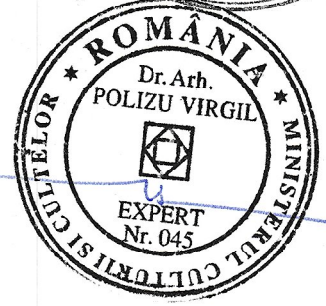


CERCEVEA RABATABILA

SISTEM ACTIONARE LA DISTANTA A FERESTRELOR

TAMPLARIE EXISTENTA CURATARE, CONSERVARE

OCHIURI DE GEAM SIMPLU COMPLETARE OCHIURI SPARTE

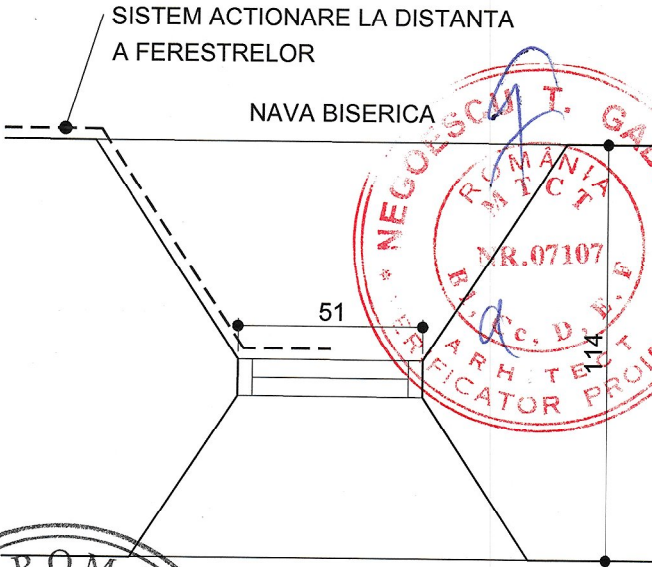

ELEVATIE SCARA 1/20

PLAN SCARA 1/20

	PROIECTANT GENERAL/ARHITECTURA: ALEXANDRU IOAN NICHIFOR - BIROU INDIVIDUAL DE ARHITECTURA STR. IZV.TROTUSULUI NR.2 BUCURESTI, CIF29866065		Beneficiar:	PAROHIA EVANGHELICA C.A. RUPEA	Numar proiect:	03/2017
	SPECIFICATIE: NUME: SEMNATURA: Scara:		Proiect: LUCRARI DE REPARATII, CONSERVARE SI INTRODUCERE IN CIRCUIT TURISTIC LA ANSAMBLUL BISERICII EVANGHELICE FORTIFICATE RUPEA (LMI: BV-II-a-A-11774)		Faza: P.T.-D.E.	
Sef. proiect:	arh. Emil Crisan		Amplasament:	Rupea, jud. Brasov, str. Republicii nr 147	Numarul plansei: A140	
Proiectat:	arh. Alexandru I. Nichifor		Titlul plansei:	TAMPLARIE - FEREAȘTRA SUD NAVA - PLAN, ELEVATIE		
Desenat:	arh. Alexandru I. Nichifor		Data:	sept. 2017		