




PERETE ZIDARIE PIATRA

TUB DREN  
DN 300 MM PVC-KG

- STRAT VEGETAL (IARBA) PESTE PAMANT VEGETAL
- GROSIME STRAT VARIABILA >200MM
- MEMBRANA GEOTEXTIL
- PIETRIS 8-16MM GROSIME STRAT 300MM
- PIETRIS 16-32MM GROSIME STRAT 500MM
- MEMBRANA GEOTEXTIL
- PAMANT COMPACTAT

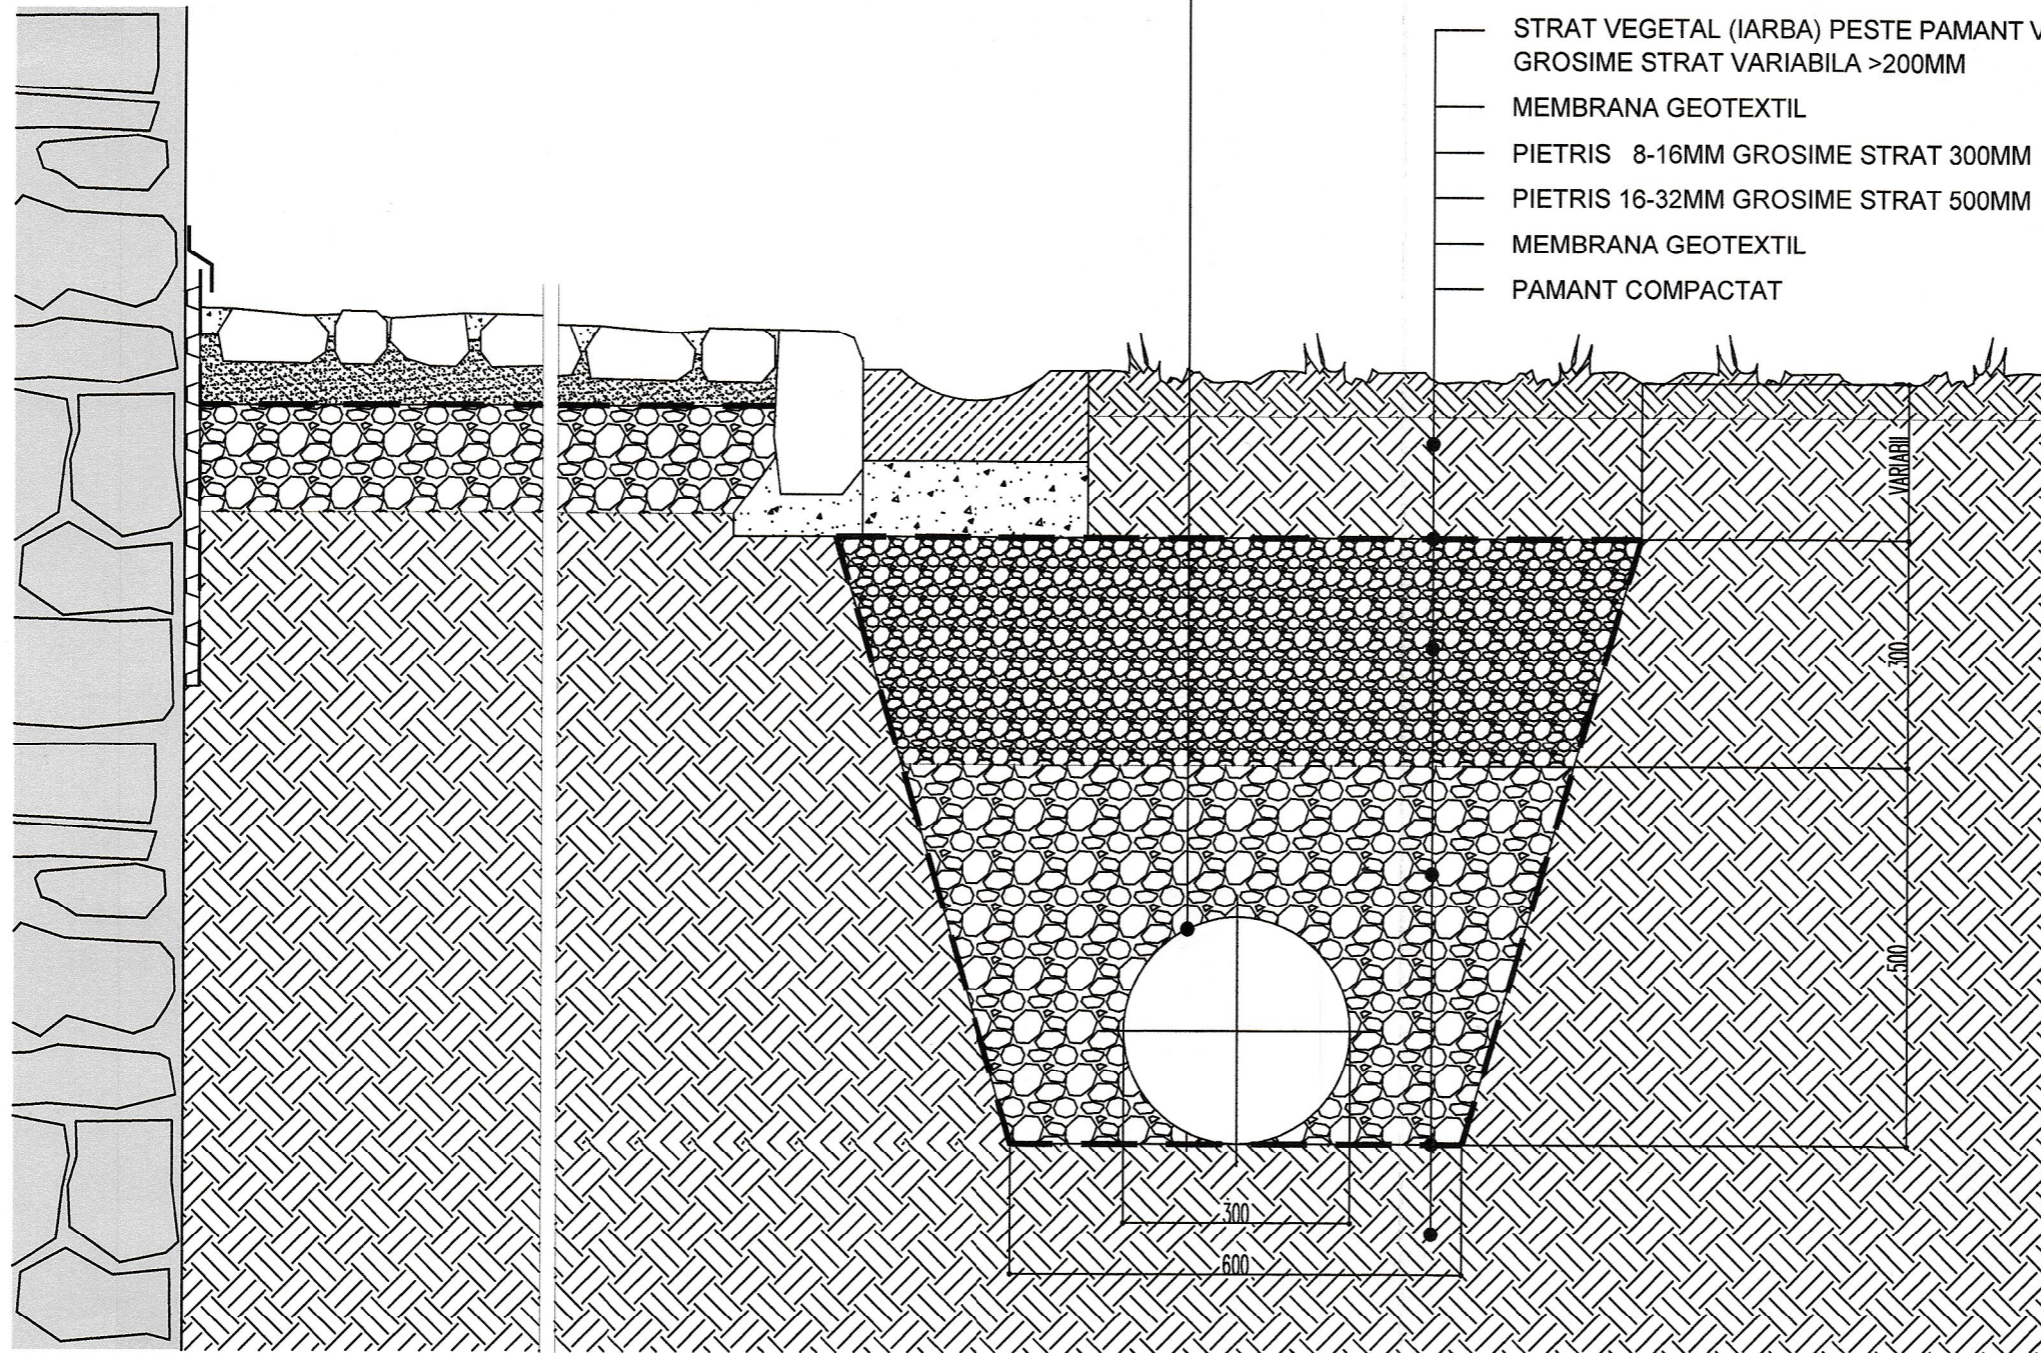

*Handwritten signature*

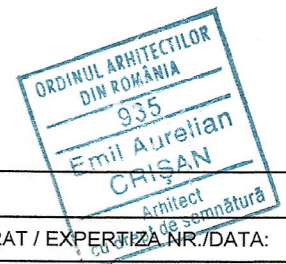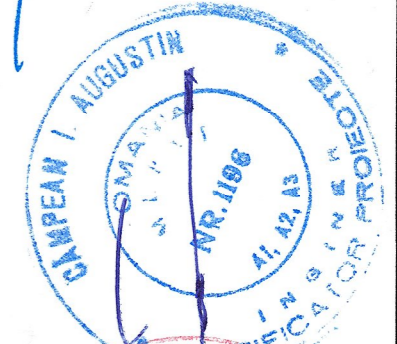

Verificator/Expert	NUME:	SEMNTATURA:	CERINTA:	REFERAT / EXPERTIZA NR./DATA:
EXPERT TEHNIC: ing. BODOR CSABA PAL PROIECTARE GENERALA: arh. EMIL CRISAN		PROIECTARE INSTALATII ELECTRICE: ing. RADU ROMAN EXP. BIOLOGICA: ILEANA CHIRTEA, GEOLOG: ADRIAN TANASE		RELEVU: ING. ELKE SI STEPHAN EBELT 2002 /ACTUALIZAT ARH. A.I. NICHIFOR
PROIECTANT DE SPECIALITATE / REZISTENTA			Beneficiar:	Numar proiect:
 <small>Cluj-Napoca, str. Albac nr. 16/14, tel.0364/410174 C.U.I. 1564956, Nr. O.R.C. J 12 / 2196 / 05.08.2003 E-mail: progir@gmail.com</small>			PAROHIA EVANGHELICA C.A. RUPEA	11.09.17
SPECIFICATIE:	NUME:	SEMNTATURA:	Scara:	Proiect:
Sef. proiect:	arh. Emil Crisan	<i>Handwritten signature</i>	1:10	EVANGHELICE FORTIFICATE RUPEA (LMI: BV-II-a-A-11774)
Proiectat:	ing. Georgiana Tirt	<i>Handwritten signature</i>	Data:	Amplasament:
Desenat:	ing. Ancuta Cociota	<i>Handwritten signature</i>	sept. 2017	Rupea, jud. Brasov, str. Republicii nr 147
				Titlul plansei:
				DETALII DREN EXTERIOR
				Numarul plansei: R 5 rev. 0