




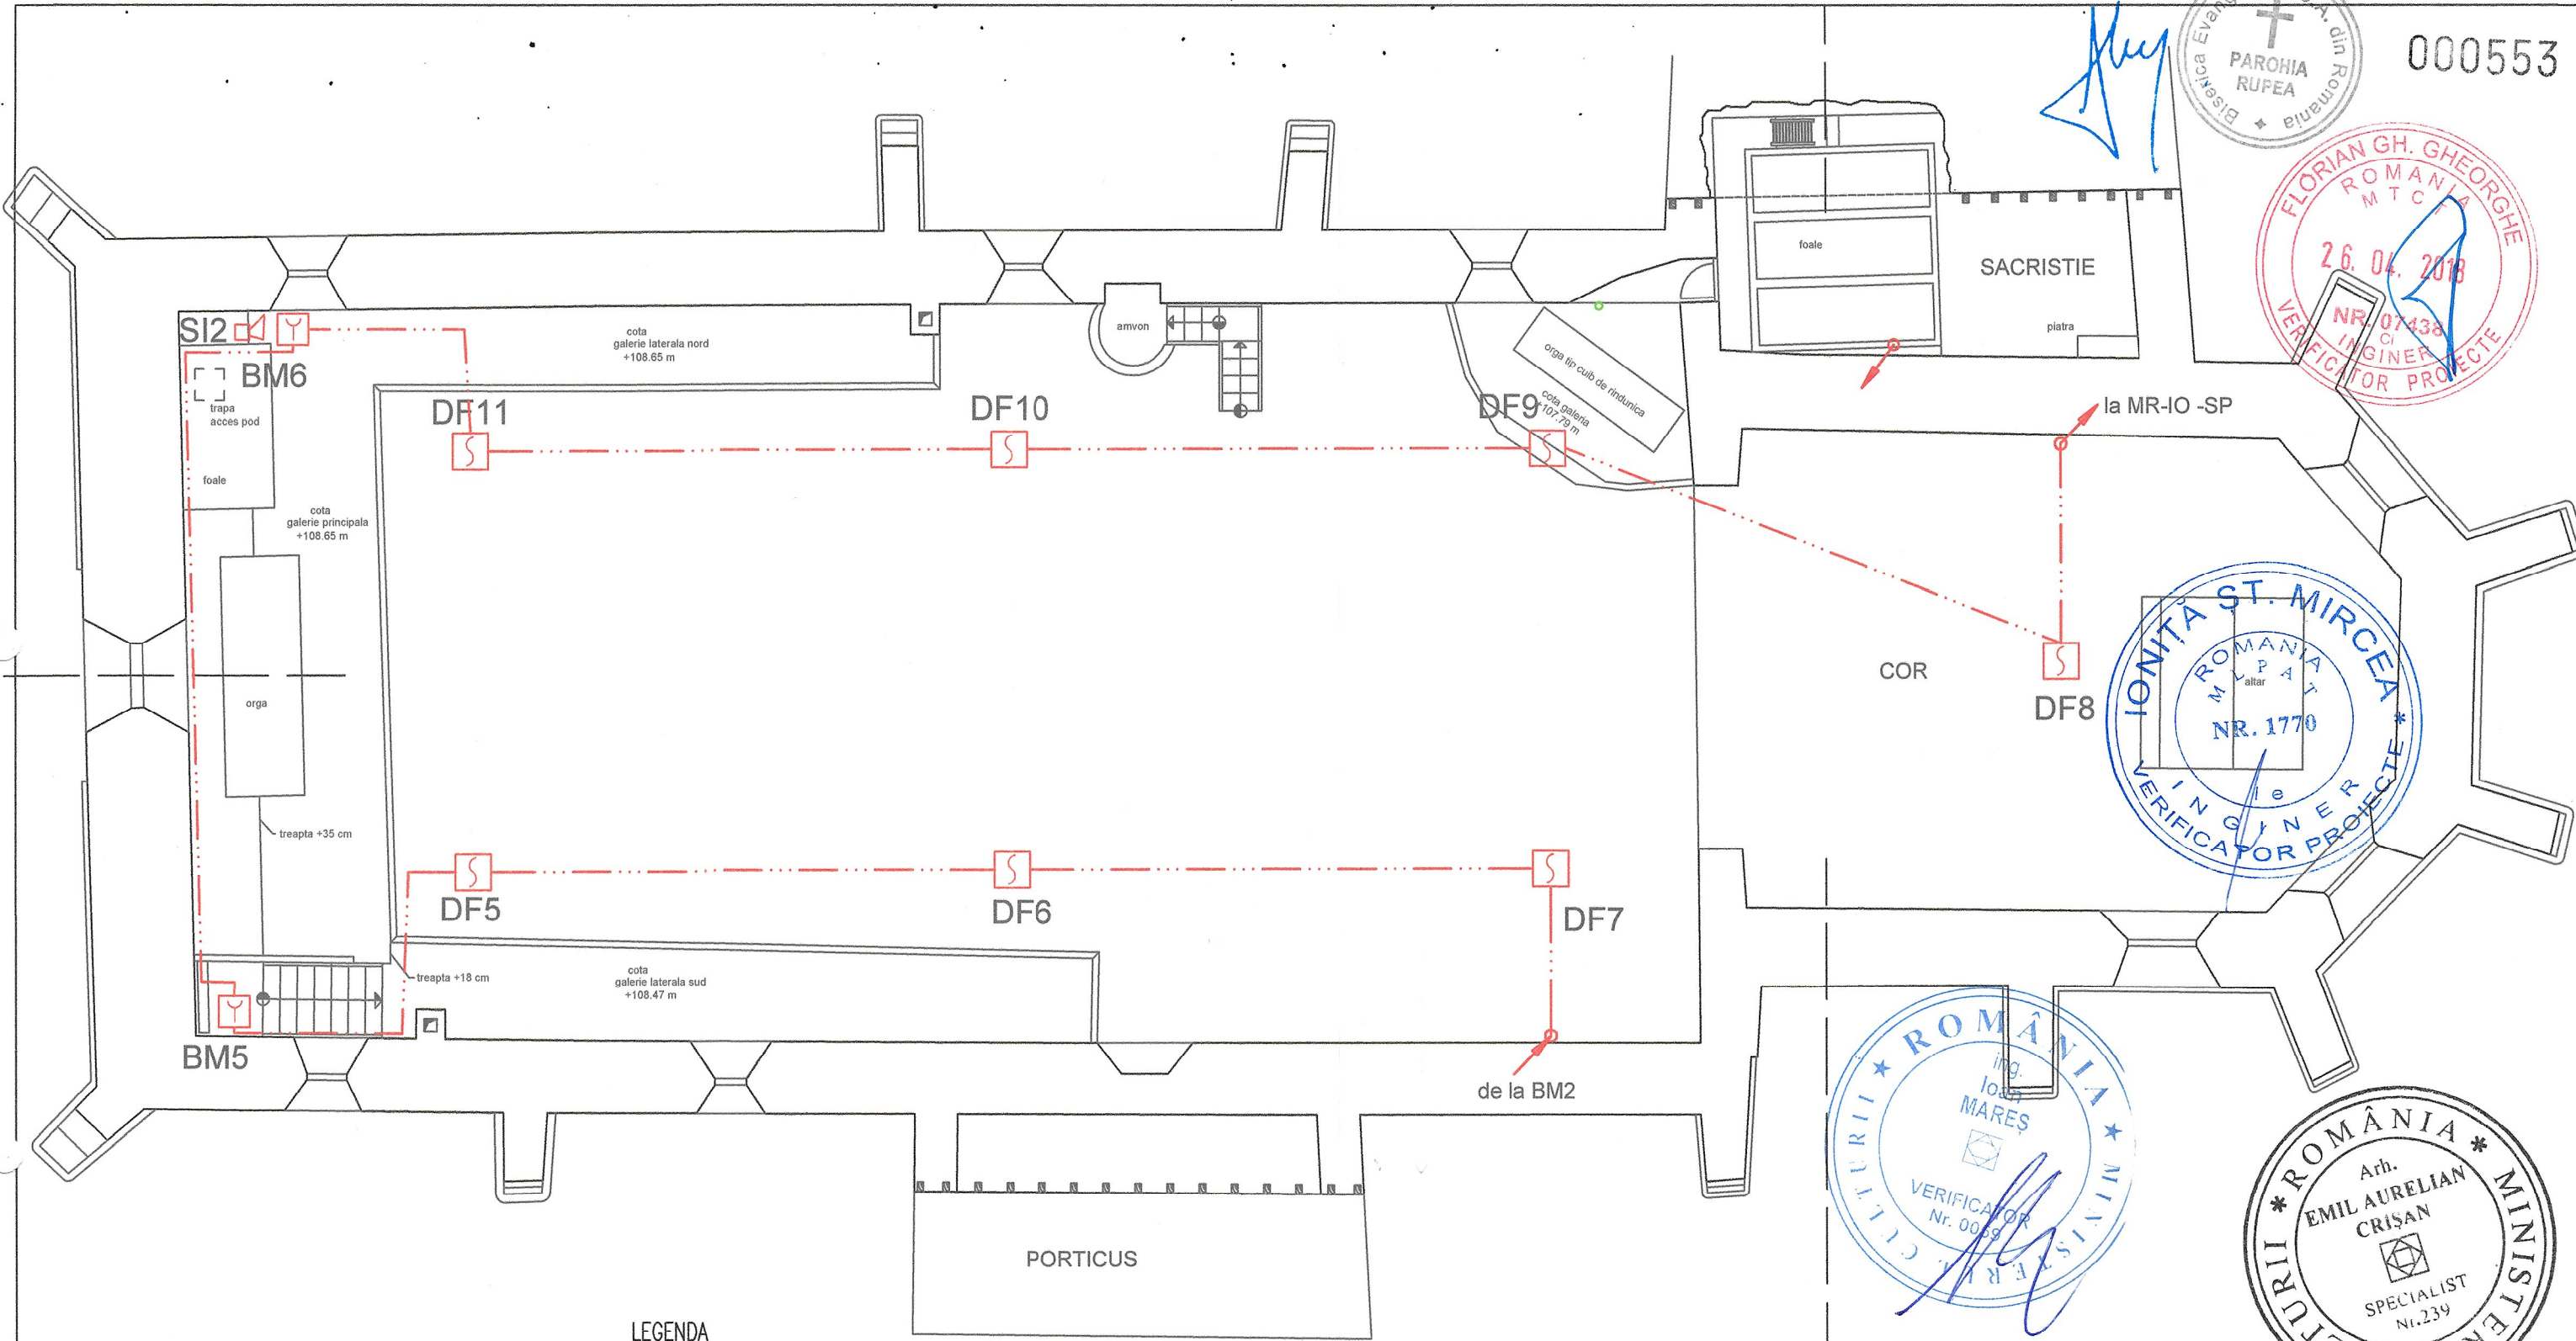

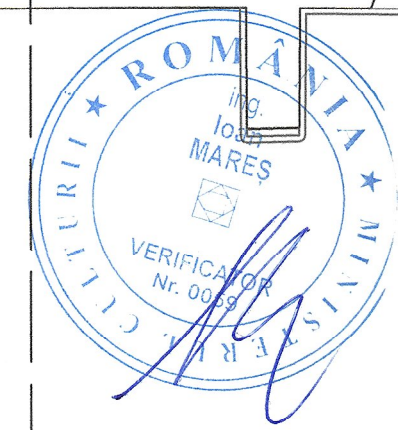

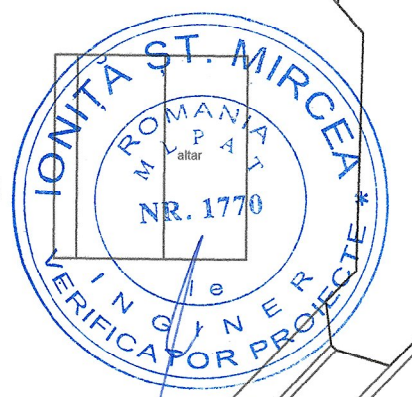


000553





LEGENDA

-  Detector optic de fum, adresabil, cu izolator scurtcircuit inglobat
-  Buton manual de alarmare, adresabil, cu izolator scurtcircuit inglobat
-  SI Dispozitiv de alarmare (opto-acustic) de interior
-  Cablu semnalizare incendii JEH(St)H E30_FE180 2x2x0,8 / HFPRM16
-  Cablu rezistent la foc NHXH 3x1,5 E30/FE180 / HFPRM16

NOTA:
 Traseele cablurilor instalatiei de semnalizare a incendiilor se vor amplasa la distanta de minim 30cm fata de traseele instalatiei electrice de curenti tari.
 La executarea instalatiilor electrice si a instalatiilor de semnalizare a incendiilor se vor respecta prevederile din normativele P118/3-2015 si I7-2011

PROIECTANT GENERAL/ARHITECTURA : ALEXANDRU IOAN NICHIFOR - BIROU INDIVIDUAL DE ARHITECTURA

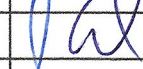Verificator Expert	NUME:	SEMNATURA:	CERINTA:	REFERAT / EXPERTIZA NR./DATA:
PROIECTANT GENERAL: ALEXANDRU IOAN NICHIFOR B.I.A. nr. pr. 03/2017				
S.C. PROCONFORT S.R.L. Brasov str. Zizinului nr. 102 tel/fax: 0268 333311			Beneficiar: PAROHIA EVANGHELICA C.A. RUPEA	
SPECIFICATIE:	NUME:	SEMNATURA:	Scara:	Nr. pr. electrice: 1314/ 2017
Sef. pr.:	arh. Emil Crisan		1:100	Faza: PTh
Proiectat:	ing. Radu Roman		Data: SEPT. 2017	Nr. pl.:
Desenat:	ing. Radu Roman		Amplasament: Rupea, jud. Brasov, str. Republicii nr 147	IDSAI-02
Titlul pl.: INSTALATII ELECTRICE SEMNALIZARE INCENDII PLAN COTA COTA BALCON				