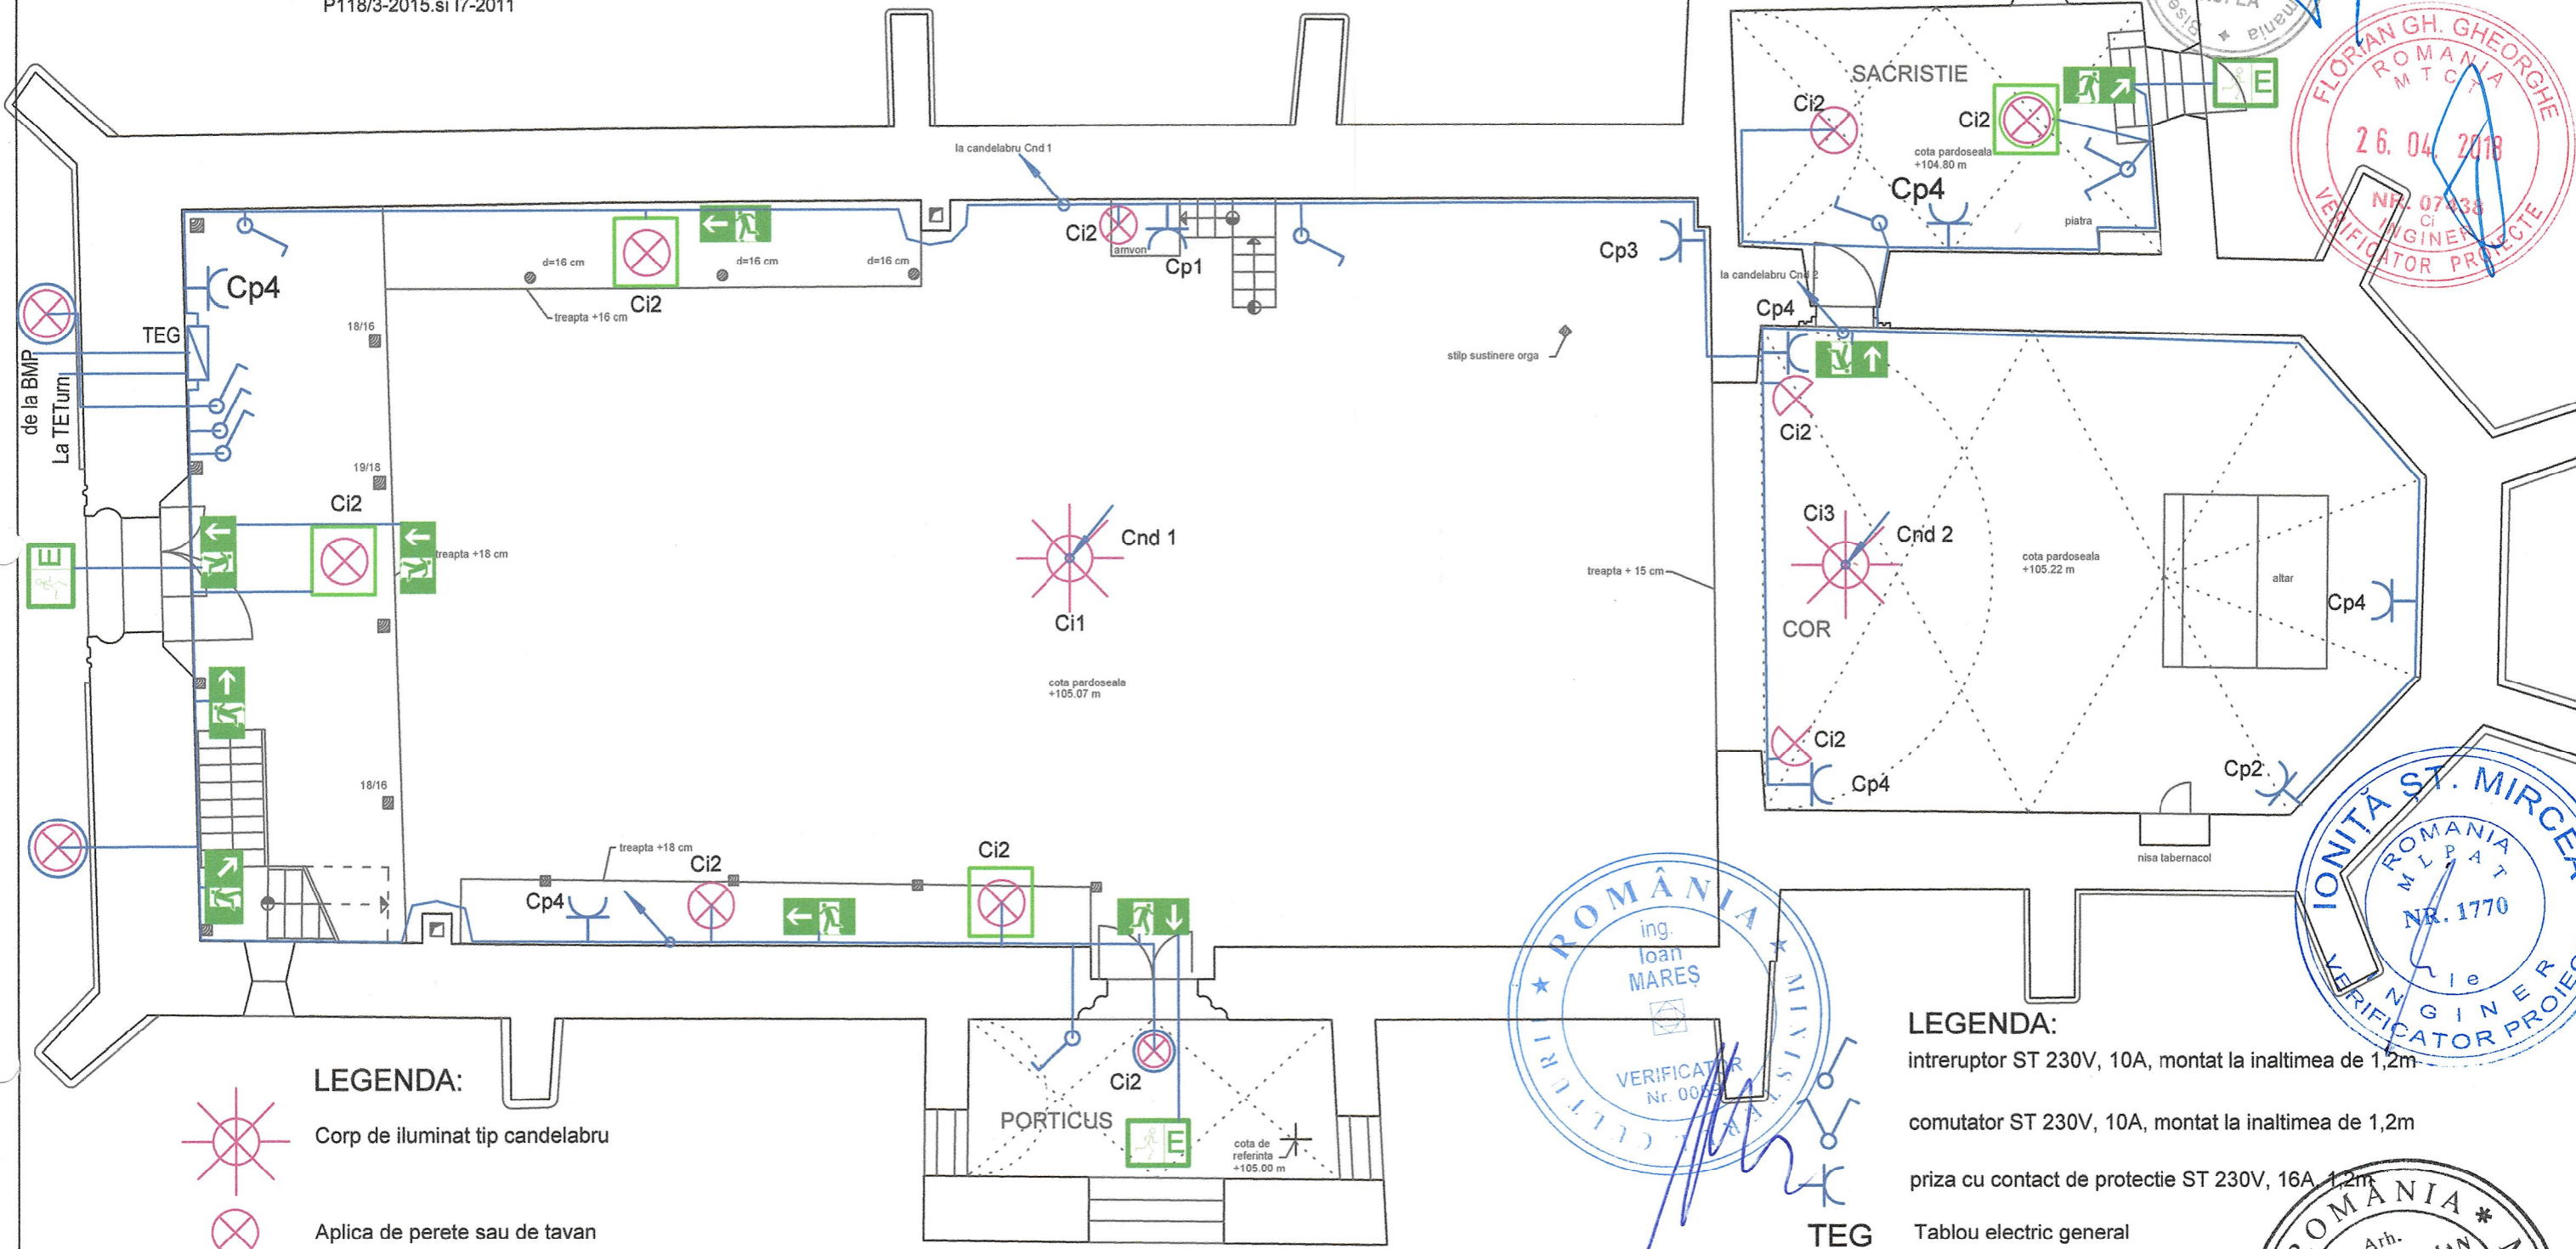
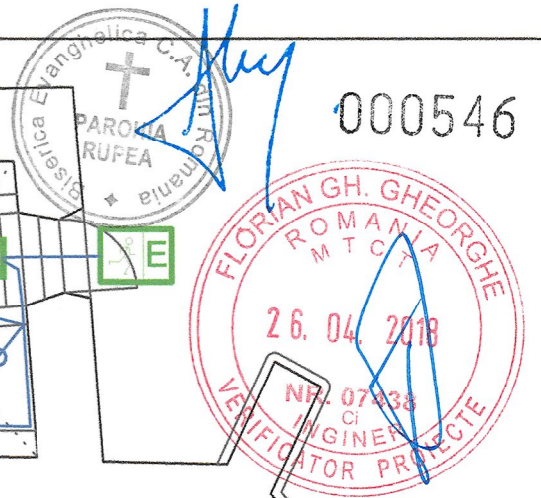










NOTA:
 Traseele cablurilor instalatiei de semnalizare a incendiilor se vor amplasa la distanta de minim 30cm fata de traseele instalatiei electrice de curenti tari.
 La executarea instalatiilor electrice si a instalatiilor de semnalizare a incendiilor se vor respecta prevederile din normativele P118/3-2015 si I7-2011





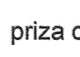

000546



LEGENDA:

-  Corp de iluminat tip candelabru
-  Aplica de perete sau de tavan
-  Corp de iluminat tip proiector
-  Aplica de perete sau de tavan de exterior IP65
-  Corp de iluminat de siguranta tip luminobloc 2x18W, autonomie 2h. montaj in exterior gradul de protectie va fi IP65(neinscriptionat) (iluminat de siguranta pentru evacuare)
-  Corp de iluminat de siguranta tip luminobloc 2x18W, autonomie 2h. (iluminat de siguranta pentru evacuare)
-  Corp de iluminat de siguranta cu kit de emergenta, autonomie 2h. (iluminat de siguranta antipanica)
-  Corp de iluminat de siguranta cu kit de emergenta, autonomie 3h. (iluminat de siguranta pentru continuarea lucrului)

LEGENDA:

-  intreruptor ST 230V, 10A, montat la inaltimea de 1,2m
-  comutator ST 230V, 10A, montat la inaltimea de 1,2m
-  priza cu contact de protectie ST 230V, 16A, 1,2m
-  Tabloul electric general

PROIECTANT GENERAL/ARHITECTURA : ALEXANDRU IOAN NICHIFOR - BIROU INDIVIDUAL DE ARHITECTURA

Verificator Expert	NUME:	SEMNATURA:	CERINTA:	REFERAT / EXPERTIZA NR./DATA:	Nr. pr. electrice:
					1314/2017
PROIECTANT GENERAL: ALEXANDRU IOAN NICHIFOR B.I.A. nr. pr. 03/2017				Beneficiar:	
S.C. PROCONFORT S.R.L. PROCONFORT Brasov str. Zizinului nr. 102 tel/fax: 0268 333311				PAROHIA EVANGHELICA C.A. RUPEA	
SPECIFICATIE:	NUME:	SEMNATURA:	Scara:	Beneficiar:	
	arh. Emil Crisan		1:100	PAROHIA EVANGHELICA C.A. RUPEA	
Sef. pr.:	ing. Radu Roman		Data:	Beneficiar:	
			SEPT. 2017	PAROHIA EVANGHELICA C.A. RUPEA	
Proiectat:	ing. Radu Roman		Amplasament:	Rupea, jud. Brasov, str. Republicii nr 147	Nr. pl.:
Desenat:	ing. Radu Roman		Titlul pl.:	INSTALATII ELECTRICE INTERIOARE PLAN PARTER	E-02