




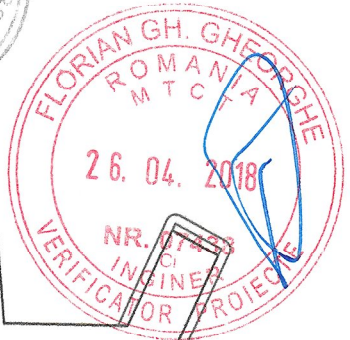

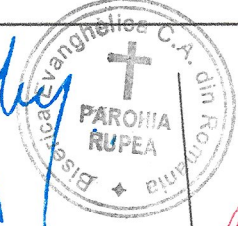

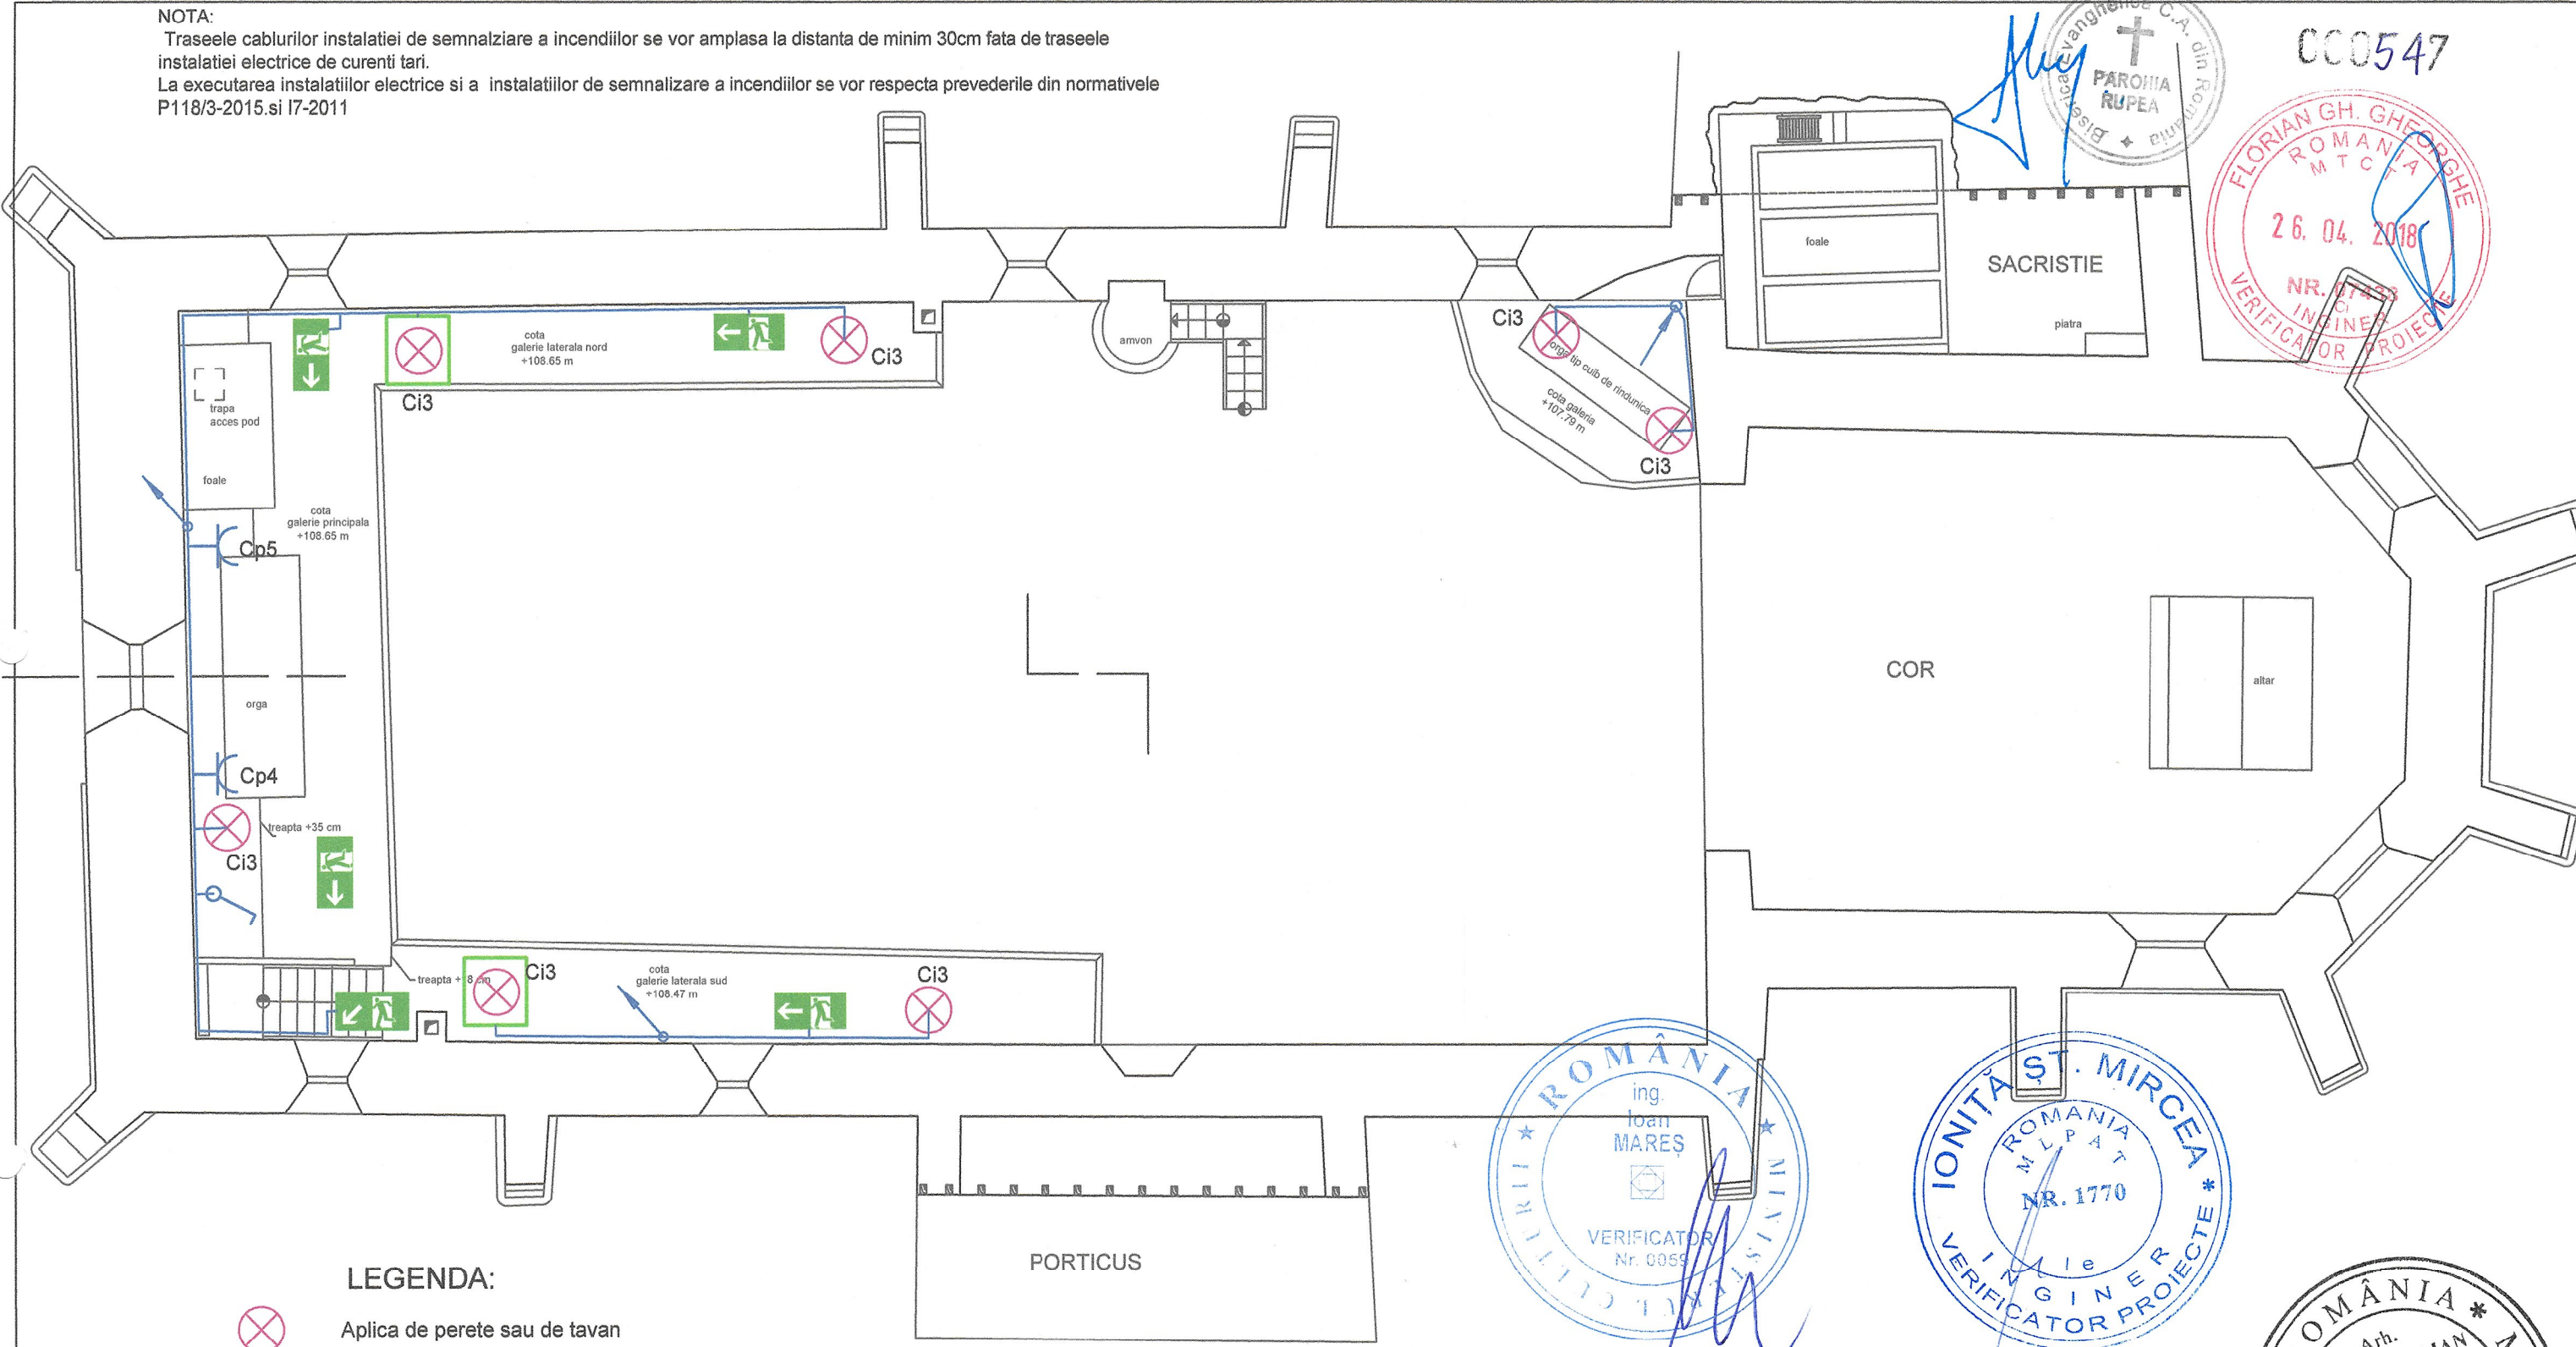



NOTA:
 Traseele cablurilor instalatiei de semnalizare a incendiilor se vor amplasa la distanta de minim 30cm fata de traseele instalatiei electrice de curenti tari.
 La executarea instalatiilor electrice si a instalatiilor de semnalizare a incendiilor se vor respecta prevederile din normativele P118/3-2015.si I7-2011



000547

LEGENDA:

-  Aplica de perete sau de tavan
-  Corp de iluminat de siguranta tip luminobloc 2x18W, autonomie 2h. (iluminat de siguranta pentru evacuare)
-  Corp de iluminat de siguranta cu kit de emergenta, autonomie 2h. (iluminat de siguranta antipanica)
-  intreruptor ST 230V, 10A, montat la inaltimea de 1,2m
-  comutator ST 230V, 10A, montat la inaltimea de 1,2m
-  priza cu contact de nul de protectie ST 230V, 16A, 1,2m

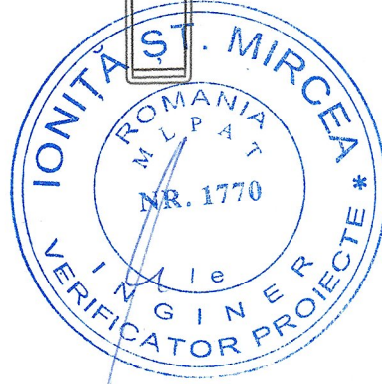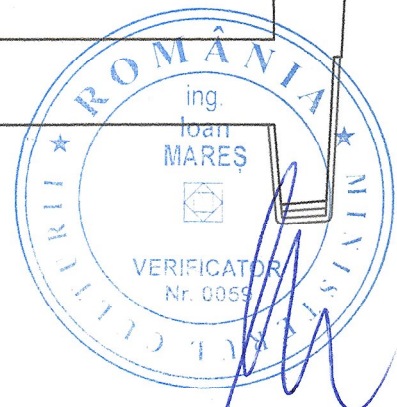

PROIECTANT GENERAL/ARHITECTURA : ALEXANDRU IOAN NICHIFOR - BIROU INDIVIDUAL DE ARHITECTURA

Verificator Expert	NUME:	SEMNTATURA:	CERINTA:	REFERAT / EXPERTIZA NR./DATA:
PROIECTANT GENERAL: ALEXANDRU IOAN NICHIFOR B.19 nr. pr. 03/2017				
S.C. PROCONFORT S.R.L. Brasov str. Zizinului nr. 62 tel/fax: 0268 333311		Beneficiar: PAROHIA EVANGHELICA C.A. RUPEA		
SPECIFICATIE:	NUME:	SEMNTATURA:	Scara:	Nr. pr. electrice: 1314/2017
Sef. pr.:	arh. Emil Crisan		1:100	Faza: PTh
Proiectat:	ing.Radu Roman		Data: SEPT. 2017	Nr. pl.: E-03
Desenat:	ing.Radu Roman		Amplasament: Rupea, jud. Brasov, str. Republicii nr 147	
			Titlul pl.: INSTALATI ELECTRICE INTERIOARE PLAN COTA BALCON	