


LEGENDA:

- Proiectoare de pardoseala (Connected load: 19W Luminous flux of the luminaire: 898 lm Light distribution: Wallwash Target: Wall Mounting location: Floor Mounting type: Recessed mounting)
- Proiectoare dispuse pe stalpi (96W 10080 lm directionabil Lumina alba 3000K Connected load: 109W Luminous flux of the luminaire: 7882 lm Housing colour: Graphit m)
- Bolard complet echipat - LED - culoare gri graphite - h=1m 10.3W - 550 lm - 3000k - IP 65 - IK07, 10 buc. la interax 7m

8700

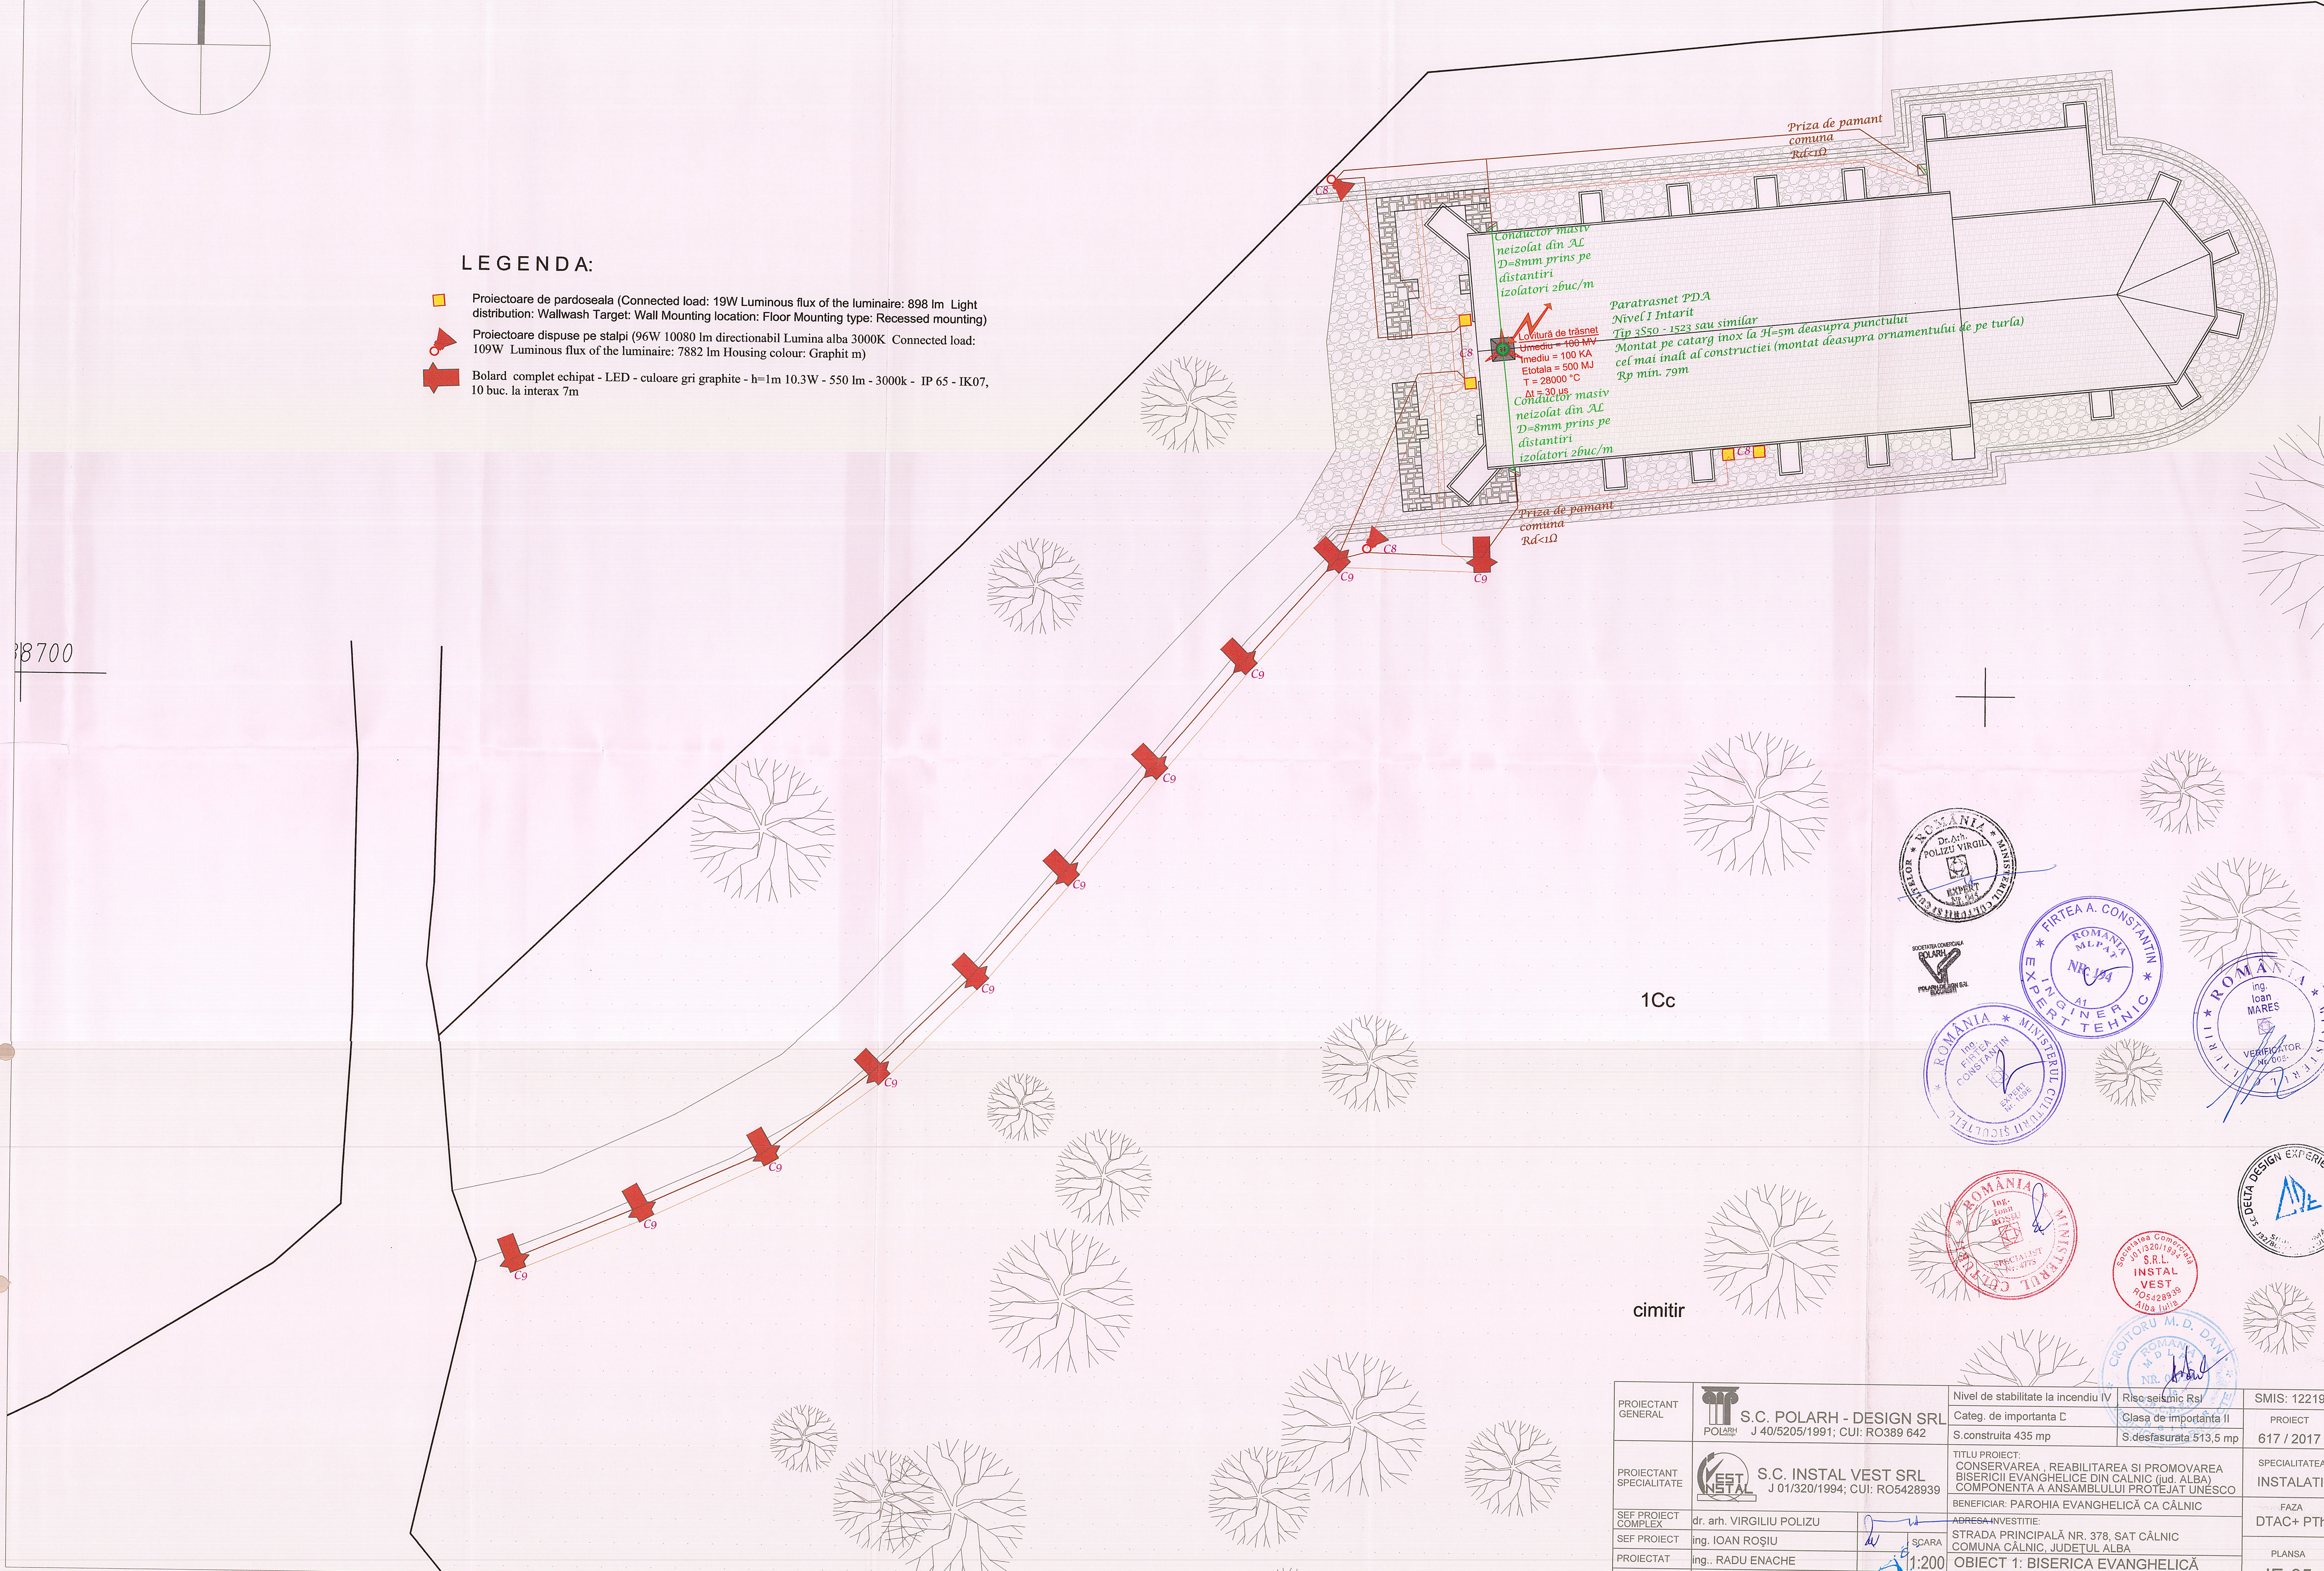

PROIECTANT GENERAL	S.C. POLARH - DESIGN SRL POLARH J 40/5205/1991; CUI: RO389 642	Nivel de stabilitate la incendiu IV Categ. de importanta C S.construita 435 mp	Risc seismic Rsl Clasa de importanta II S.desfasurata 513,5 mp	SMIS: 122190 PROIECT 617 / 2017
PROIECTANT SPECIALITATE	S.C. INSTAL VEST SRL J 01/320/1994; CUI: RO5428939	TITLU PROIECT: CONSERVAREA, REABILITAREA SI PROMOVAREA BISERICII EVANGHELICE DIN CALNIC (jud. ALBA) COMPONENTA A ANSAMBLULUI PROTEJAT UNESCO BENEFICIAR: PAROHIA EVANGHELICA CA CALNIC		
SEF PROIECT COMPLEX	dr. arh. VIRGILIU POLIZU	ADRESA INVESTITIE: STRADA PRINCIPALA NR. 378, SAT CALNIC COMUNA CALNIC, JUDETUL ALBA		
SEF PROIECT	ing. IOAN ROȘIU	SCARA 1:200		
PROIECTAT	ing. RADU ENACHE	06.2018		
DESENAT	ing. RADU ENACHE	PLAN DE SITUATIE - INSTALATIILE ELECTRICE		
				SPECIALITATEA INSTALATII FAZA DTAC+ PTH PLANSA IE-05 000523