




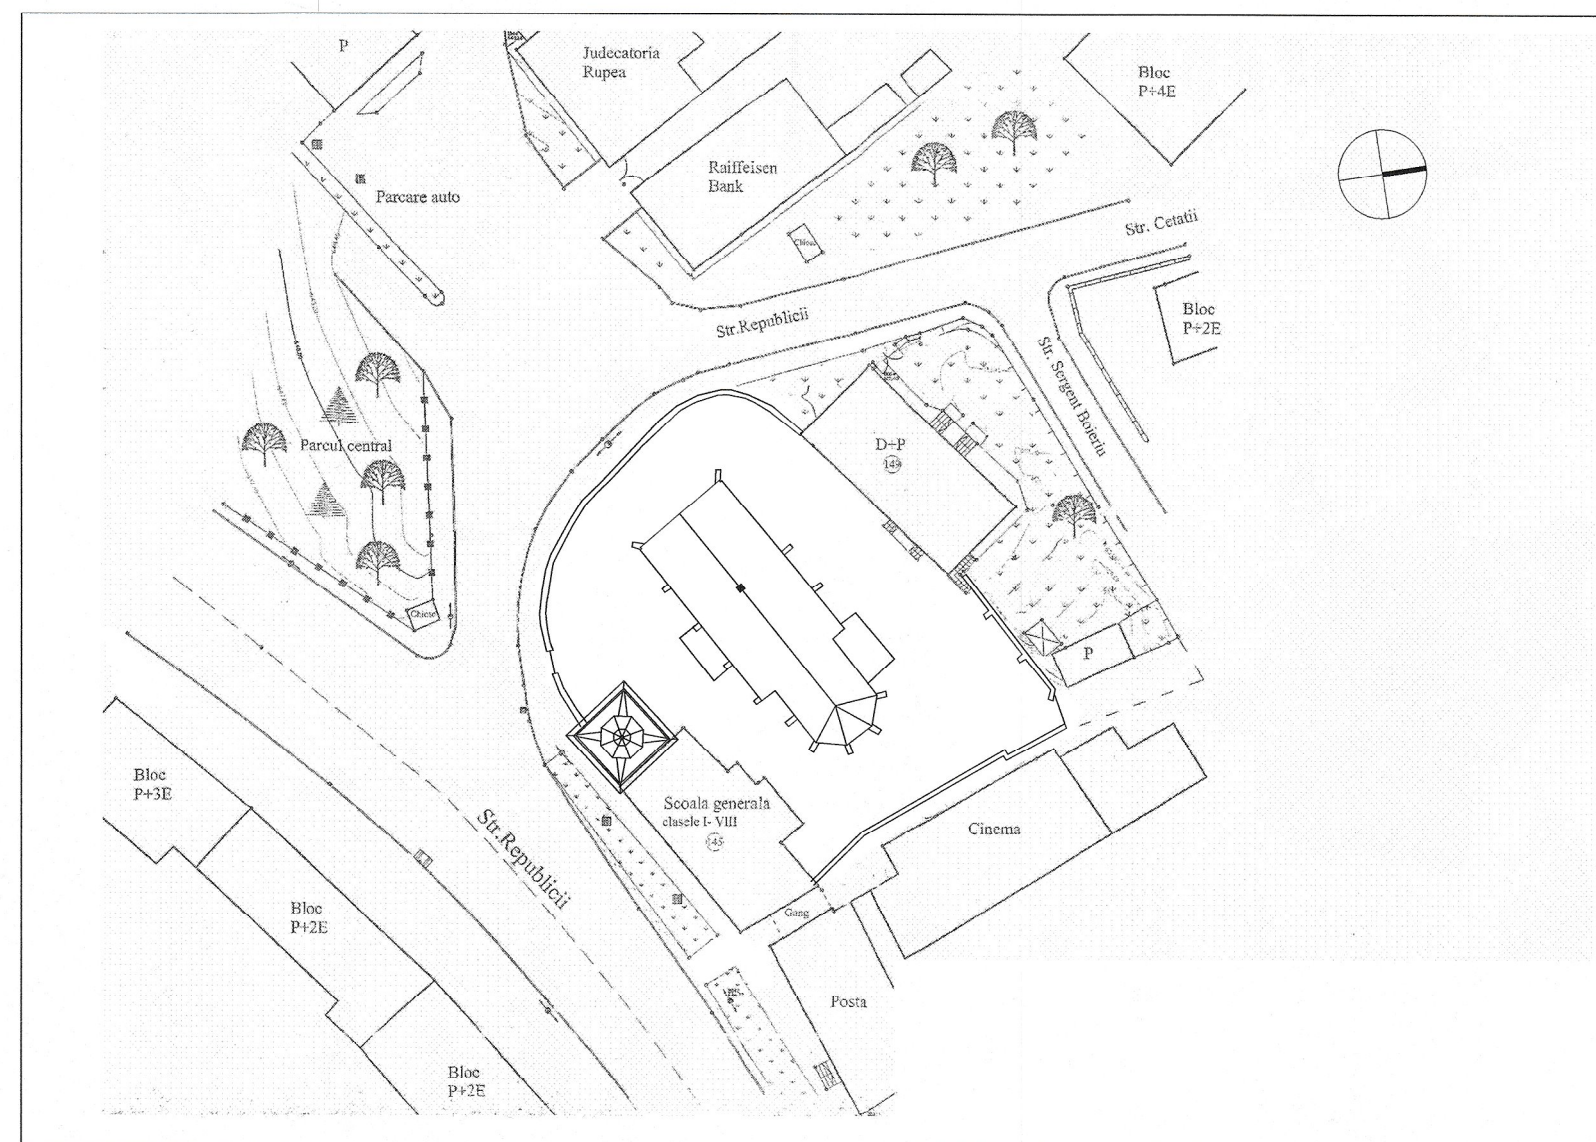



PLAN DE AMPLASARE IN ZONA - SCARA 1/5000

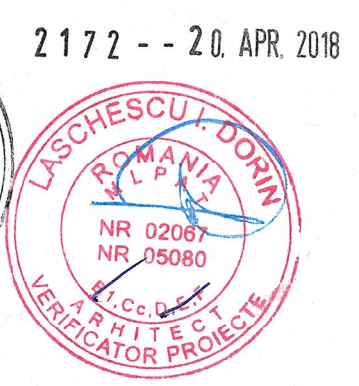

PLAN GENERAL - SCARA 1/1000

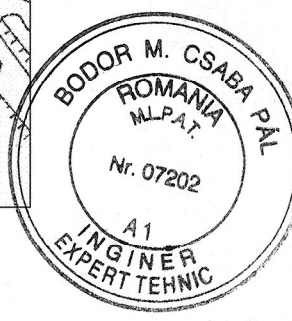

2172 -- 20. APR. 2018

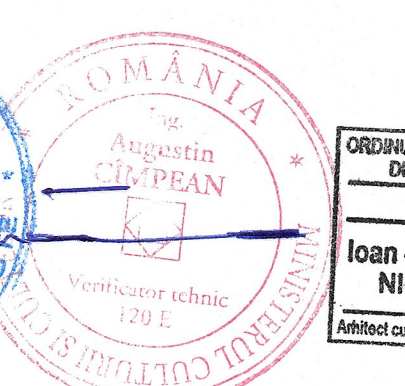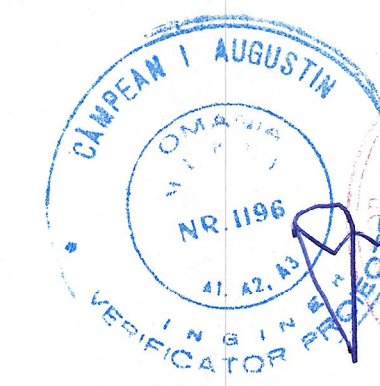

Verficator/Expert	NUME:	SEMNTATURA:	CERINTA:	REFERAT / EXPERTIZA NR./DATA:
EXPERT TEHNIC: Ing. BODOR CSABA PAL PROIECTARE REZISTENTA: SC PROGRIR SRL			PROIECTARE INSTALATII ELECTRICE: SC PROCONFORT SRL EXP. BIOLOGICA: ILEANA CHIRTEA, GEOLOG: ADRIAN TANASE	RELEVU: ING. ELKE SI STEPHAN EBELT 2002 /ACTUALIZAT ARH. A.I. NICHIFOR
PROIECTANT GENERAL/ARHITECTURA: ALEXANDRU IOAN NICHIFOR - BIROU INDIVIDUAL DE ARHITECTURA STR. IZVOTULUI NR.2 BUCURESTI, CIF 29866065	Beneficiar:			Numar proiect:
	PAROHIA EVANGHELICA C.A. RUPEA			03/2017
SPECIFICATIE:	NUME:	SEMNTATURA:	Scara:	Faza:
Sef. proiect:	arh. Emil Crisan		1/5000 1/1000	P.T.-D.E.
Proiectat:	arh. Alexandru I. Nichifor		Data:	Numarul plansei:
Desenat:	arh. Alexandru I. Nichifor		sept. 2017	A01
			Amplasament:	
			Rupea, jud. Brasov, str. Republicii nr 147	
			Titlul plansei:	
			Plan de amplasare in zona, scara 1/5000 Plan general, scara 1/1000	